

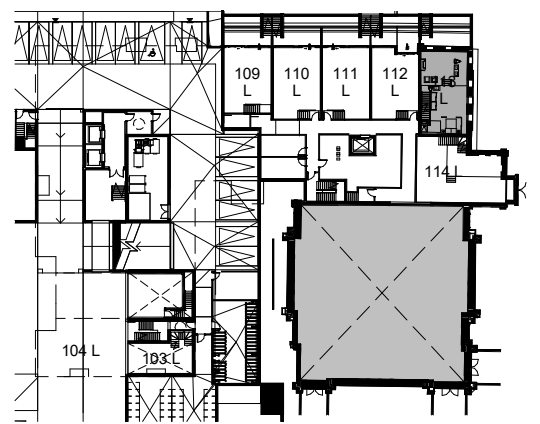
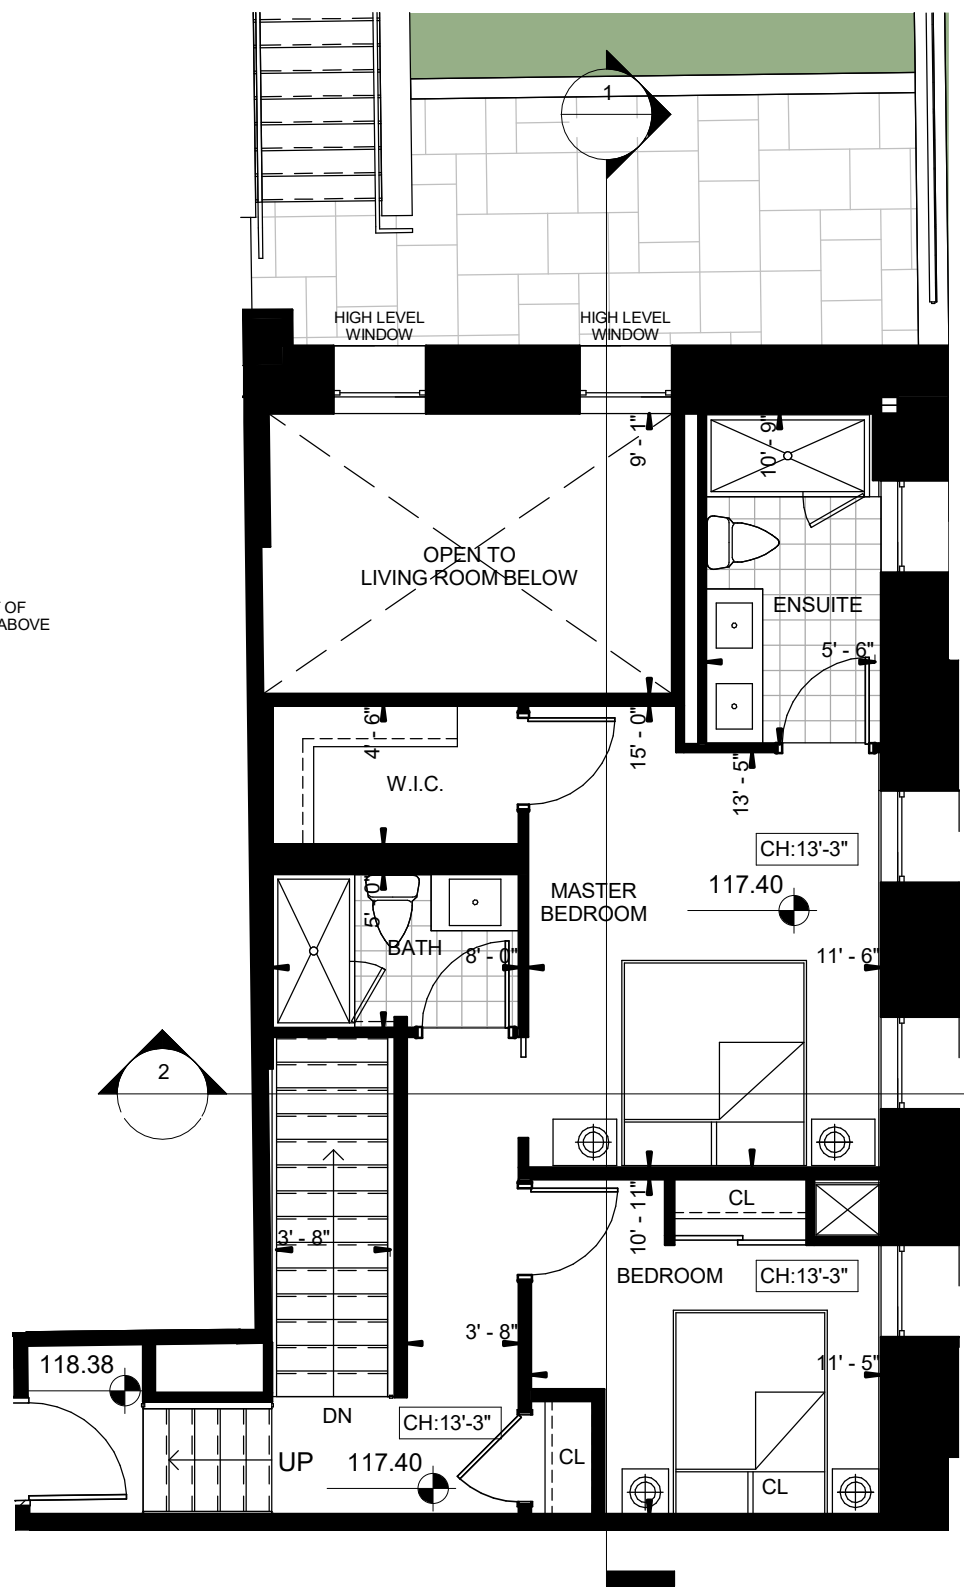


\\fs1\dwg\PROJECTS\260 High Park Avenue - P0090 00\BIM\Archive\190510_260 High Park Avenue_Central_ARC2016_detached.rvt

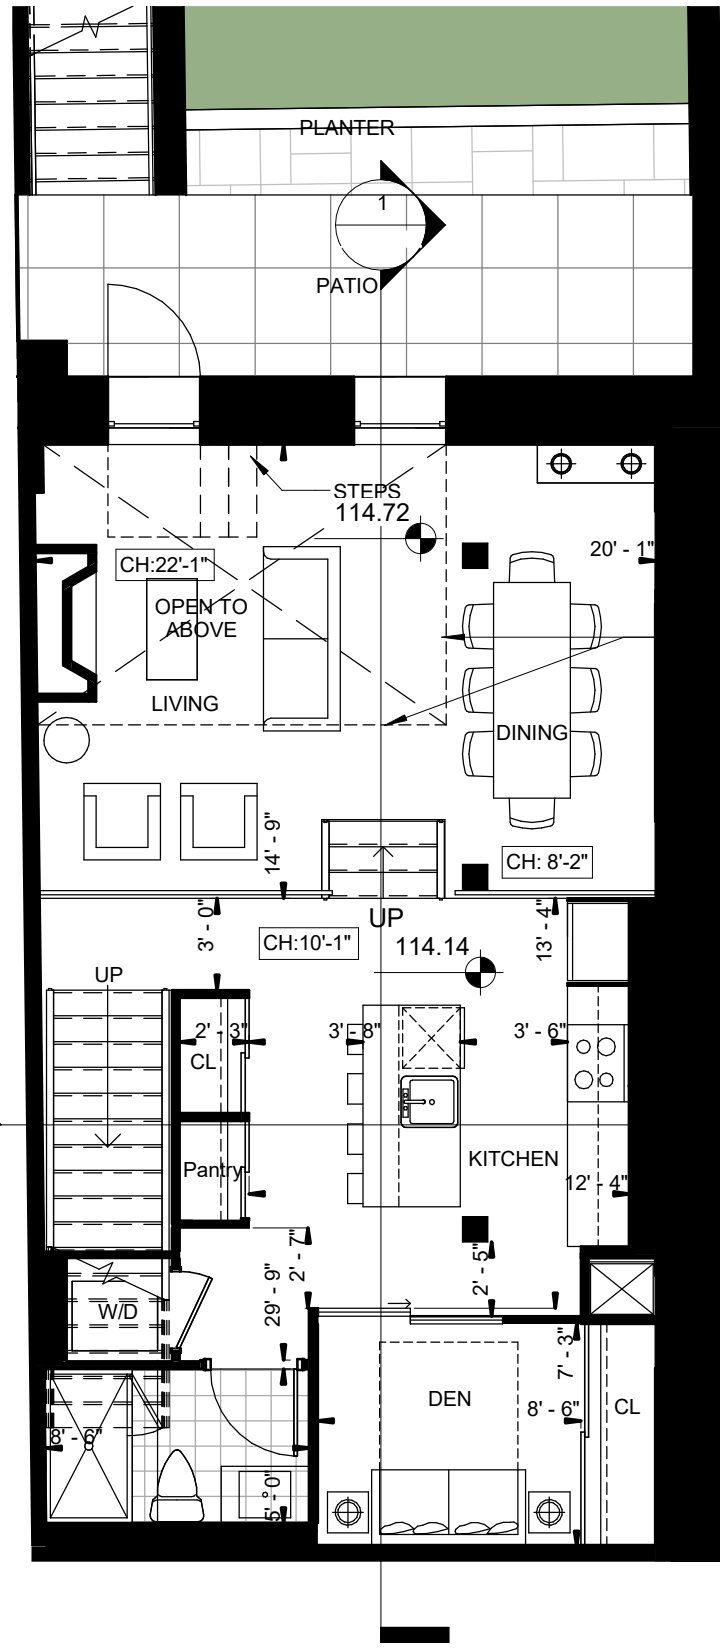


LOWER LEVEL

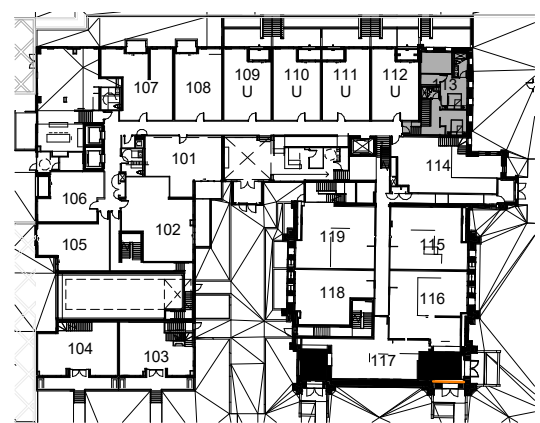


FLOOR 1

DRAFT

\\fs1\drive\proj\PROJECTS\260 High Park Avenue - P0090 00\BIM\Archive\190510_260 High Park Avenue_Central_ARC2016_detached.rvt

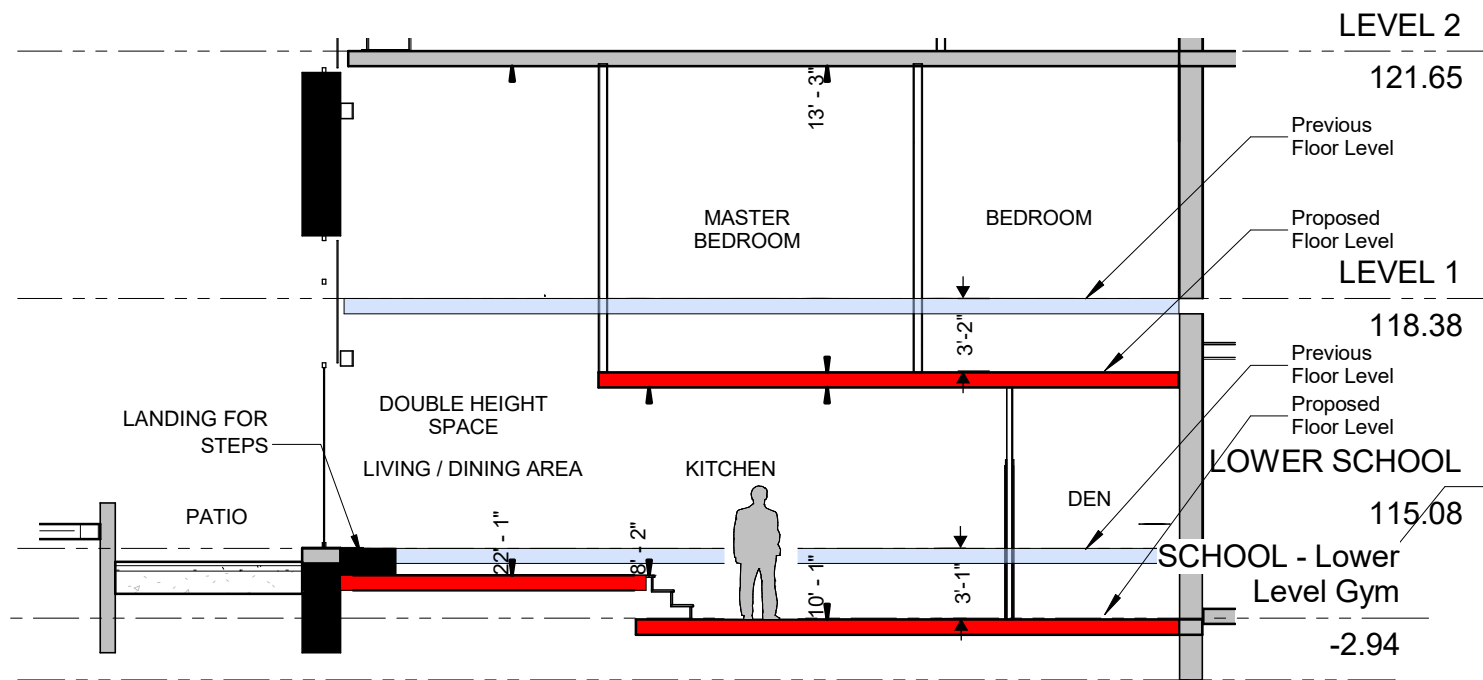

1 Section_1
1 : 100

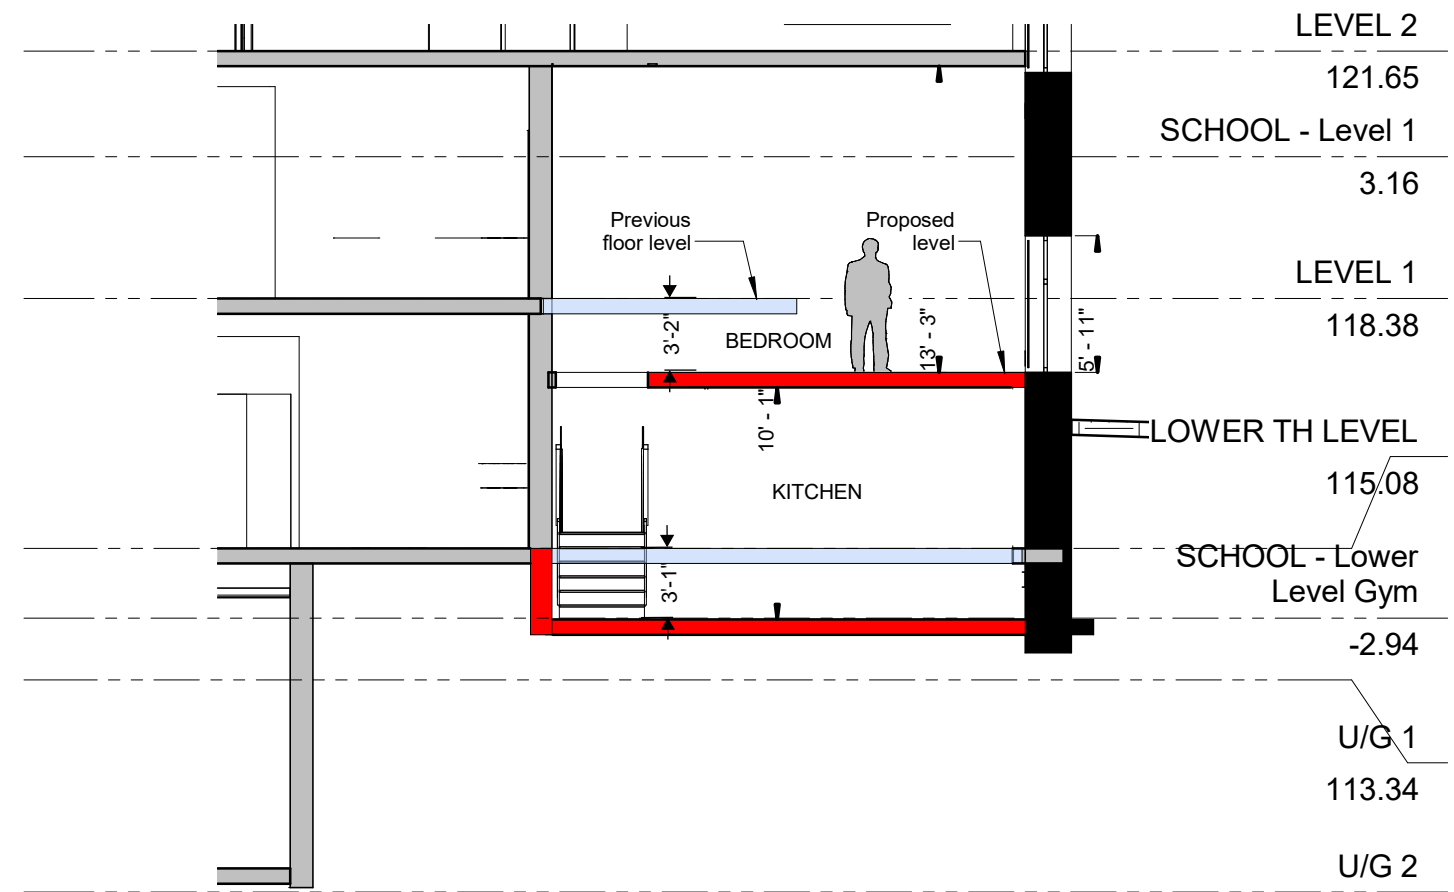

2 Section_2
1 : 100

DRAFT

15.281